



**Golden Valley Homes**

*Closer to your dreams...*

**SERENE VALLEY**

**VATTAPPARA – TRIVANDRUM**



**Customer Service :**

**7510491111 | 7510591111 | 7510691111**

**7510791111 | 7510991111 | 7510441234**






# Golden Valley Homes

www.goldenvalleyhomes.in closer to your dreams...

Relcon Plaza, Pattom, Trivandrum, Kerala, www.gvhomes.in

## Google Location

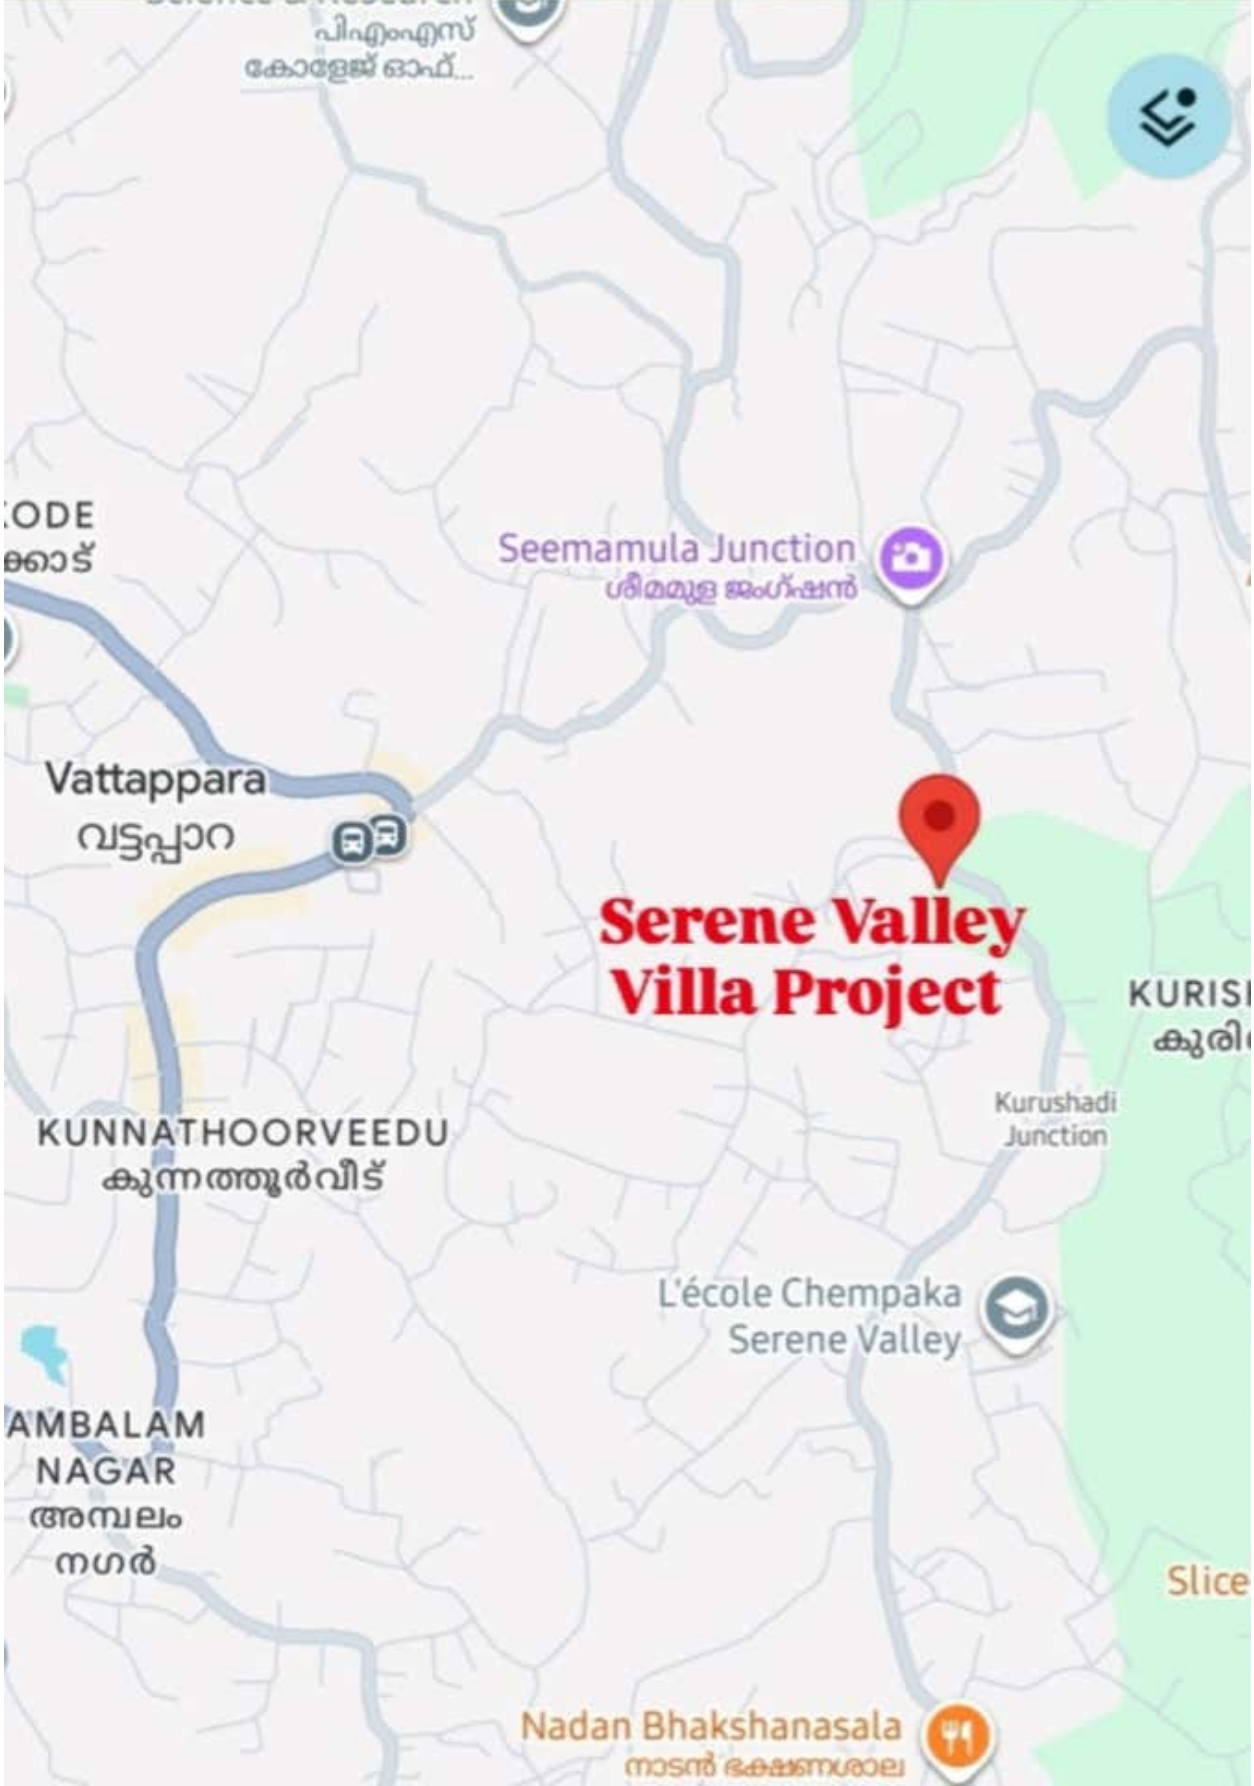



# Golden Valley Homes


[www.goldenvalleyhomes.in](http://www.goldenvalleyhomes.in) *closer to your dreams...*

Relcon Plaza, Pattom, Trivandrum, Kerala, [www.gvhomes.in](http://www.gvhomes.in)

## SERENE VALLEY

Premium Affordable Contemporary Style  
Architect Designed 2, 3 & 4 BHK Villa Project

VATTAPPARA - TRIVANDRUM

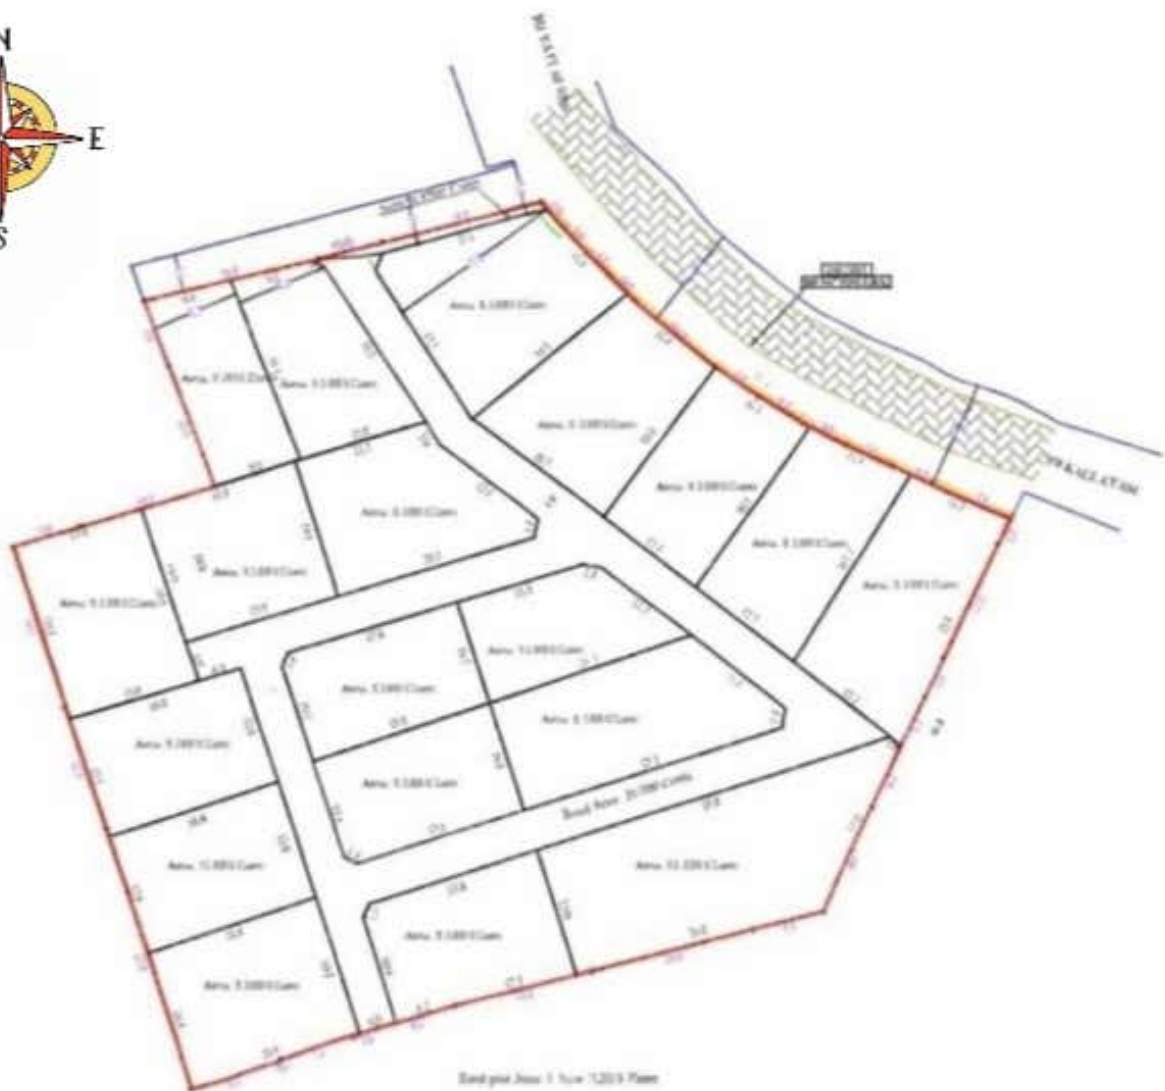

Scale: 1:1000



# Golden Valley Homes

[www.goldenvalleyhomes.in](http://www.goldenvalleyhomes.in) *closer to your dreams...*

Relcon Plaza, Pattom, Trivandrum, Kerala, [www.gvhomes.in](http://www.gvhomes.in)

## VATTAPPARA - TRIVANDRUM

### PROXIMITY TO MAJOR LAND MARKS



**SUT Medical College 2 km**



**PMS Dental College 2 km**



**St. Thomas Residential 6 km**




**Chembaka Residential School 6 km**




**Mar Ivanios college 6 km**



**International Airport  
20 km**

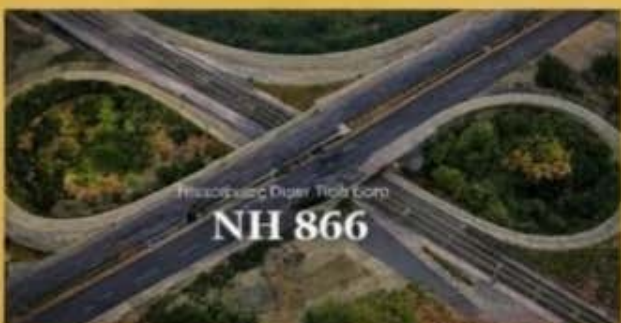

**Upcoming outerring road  
1 km**

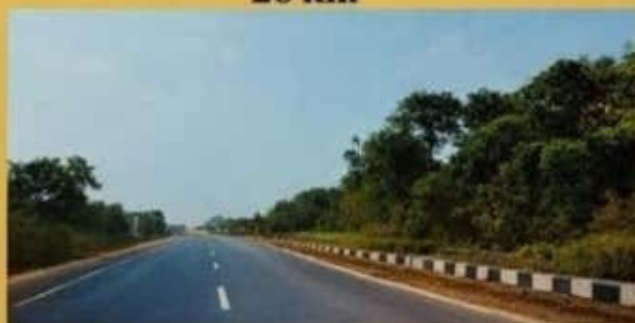

**Vattappara Jn Mc Road  
1 km**



# Golden Valley Homes

[www.goldenvalleyhomes.in](http://www.goldenvalleyhomes.in)

*closer to your dreams...*


**Most Preferred Property Service Provider**


## BUY • SELL • RENT

**2, 3, 4 BHK Affordable  
Contemporary Style Luxury Villa**

### OUR PREMIUM SERVICES

- ✓ Buy - Sell - Rent – Anywhere in Kerala
- ✓ Arranging Joint Venture Development of Your Properties with Top Builders in Kerala
- ✓ Newspaper Advertisement, Social Media Promotion for sale of your Properties at Optimal Value
- ✓ Contour Survey & Property Measurements by Govt. Approved Surveyors
- ✓ Property Registration, Sale, Purchase & Lease Related Agreements, Documents
- ✓ Property legal opinion from civil lawyer

 Instagram • Golden Valley Homes

 Facebook • Golden Valley Homes

- Interior, Furnishing, White Goods & Much more
- Plot Division / Layout Approval **Building**



**CALL OR WHATSAPP  
7510791111,  
7510441234**